




FRONT ELEVATION

SCALE: NTS

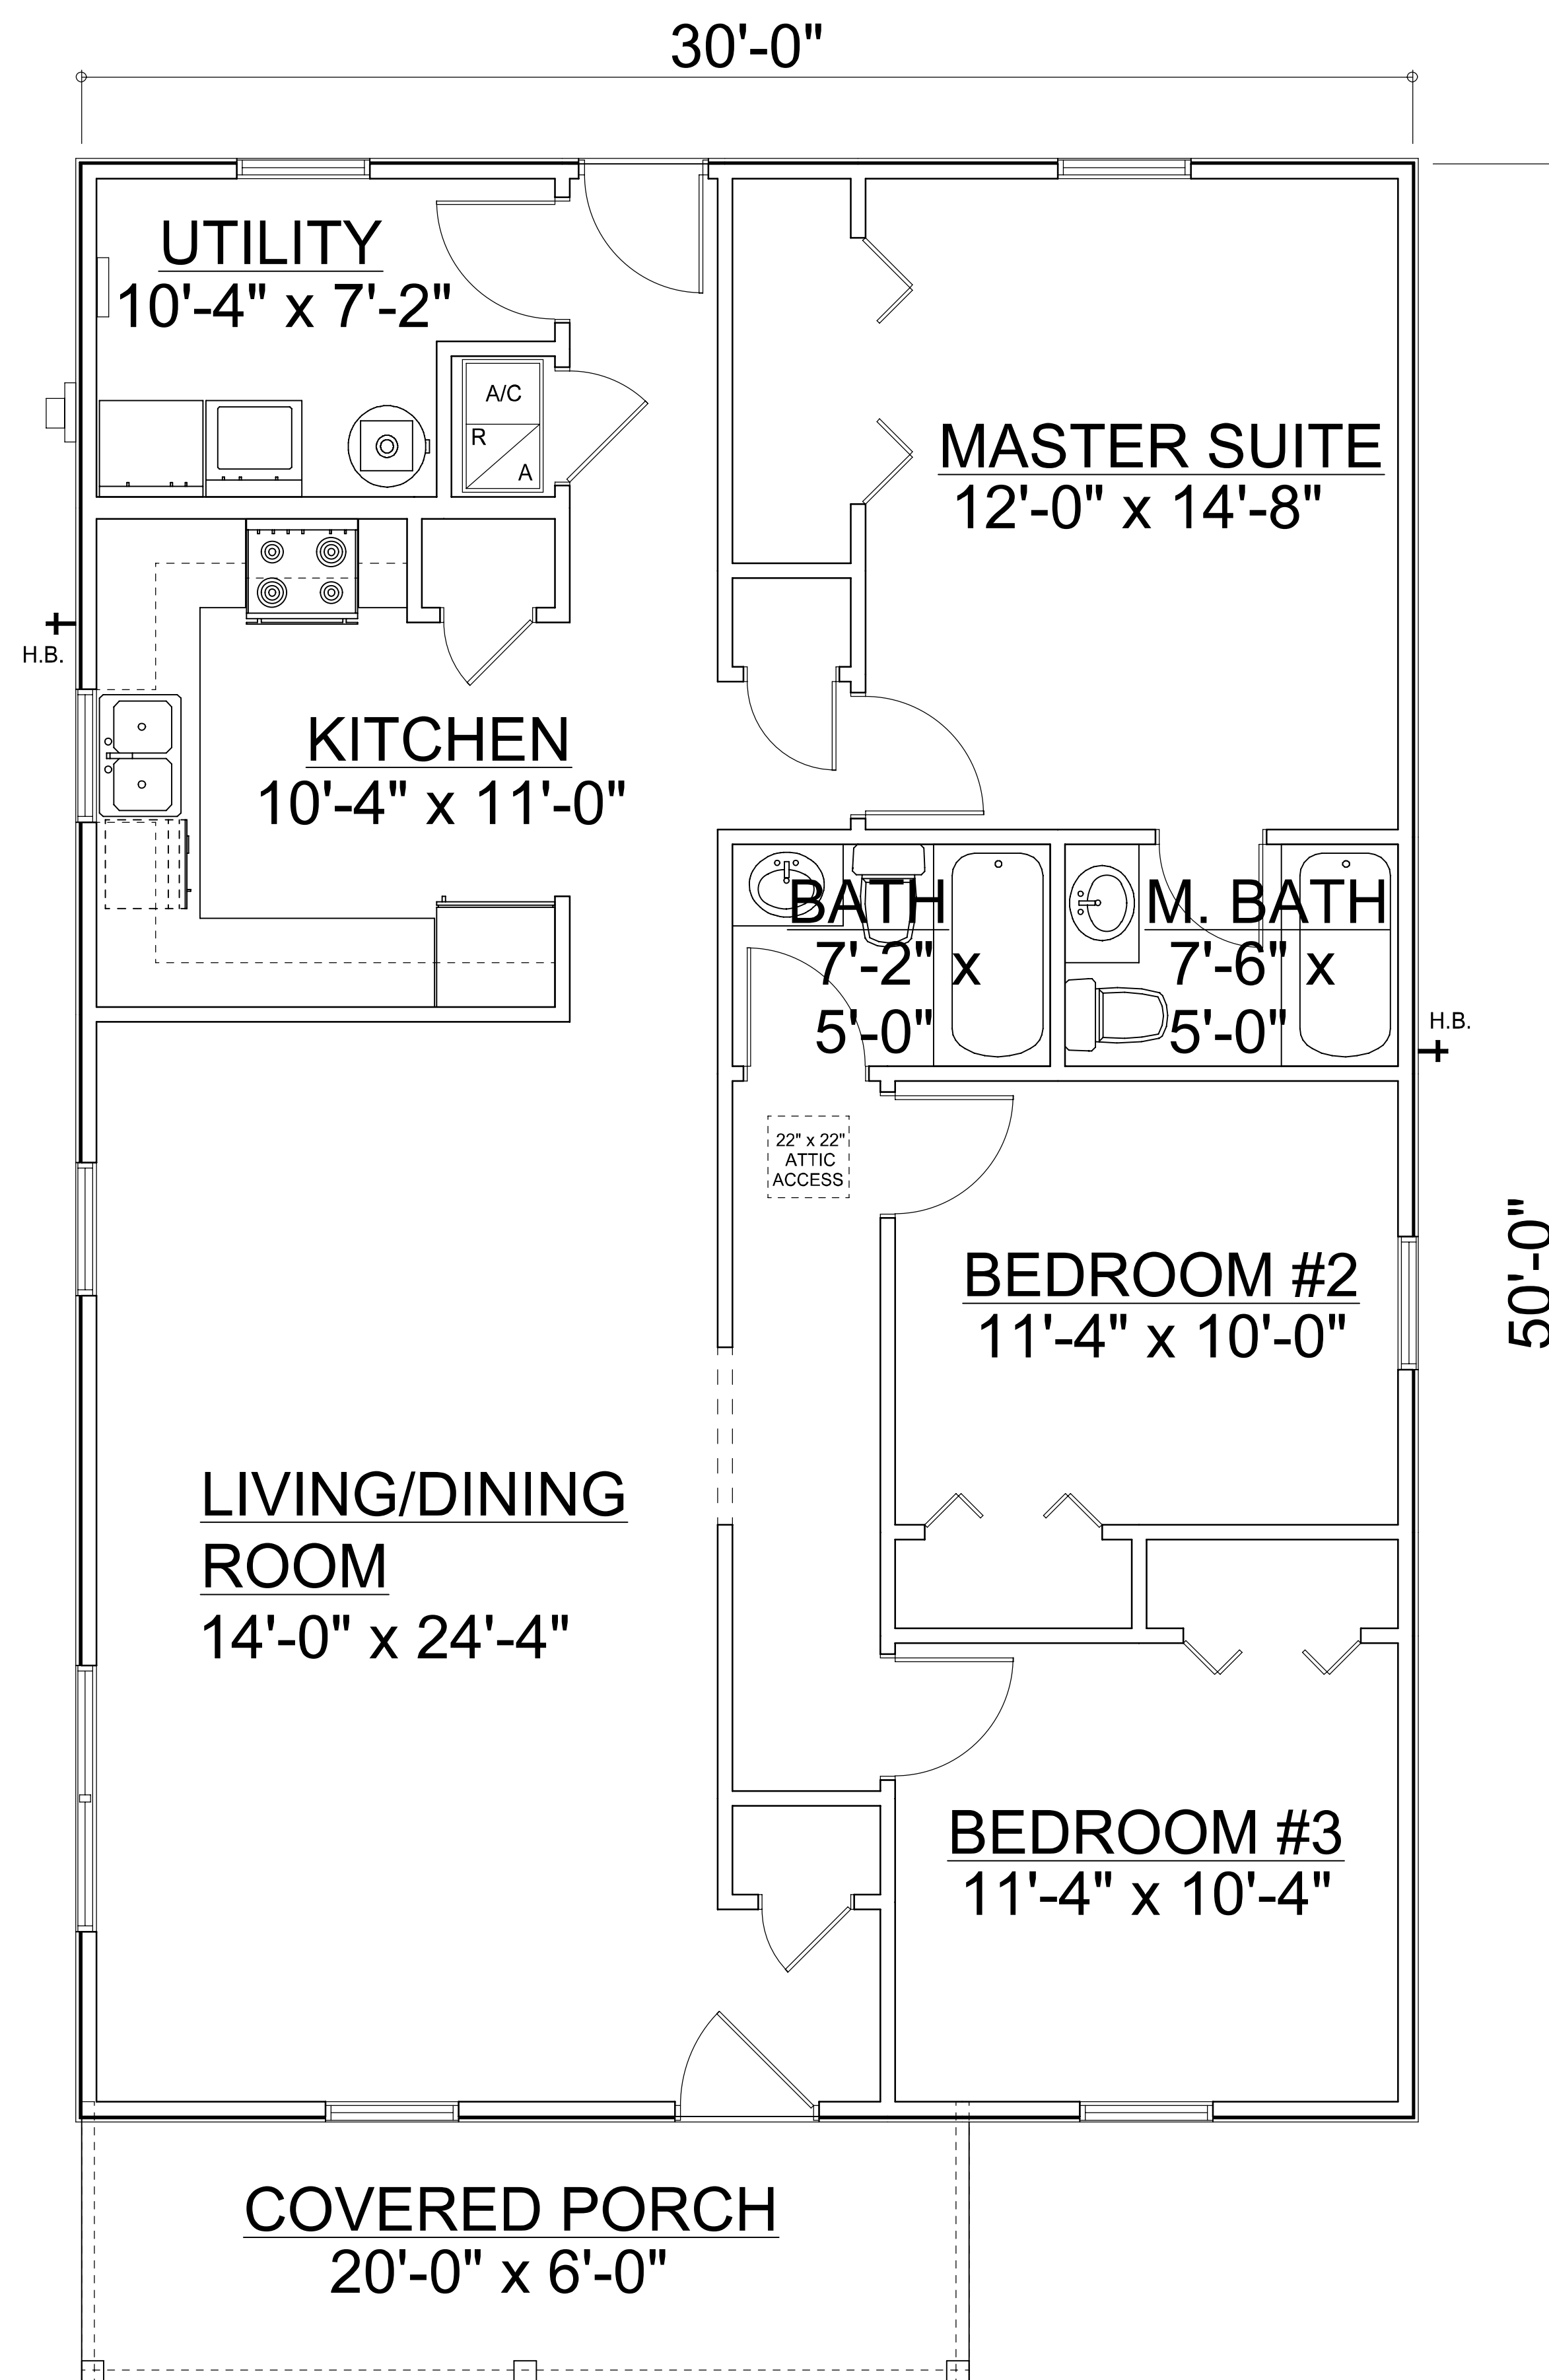

FLOOR PLAN

SCALE: NTS

NOTE: ALL CEILING HEIGHTS 8'-0"
UNLESS OTHERWISE NOTED

PLAN #708012

AREA SUMMARY

LIVING AREA	1320 S.F.
PORCH AREA	120 S.F.
TOTAL AREA	1440 S.F.