




FRONT ELEVATION

SCALE: N.T.S.

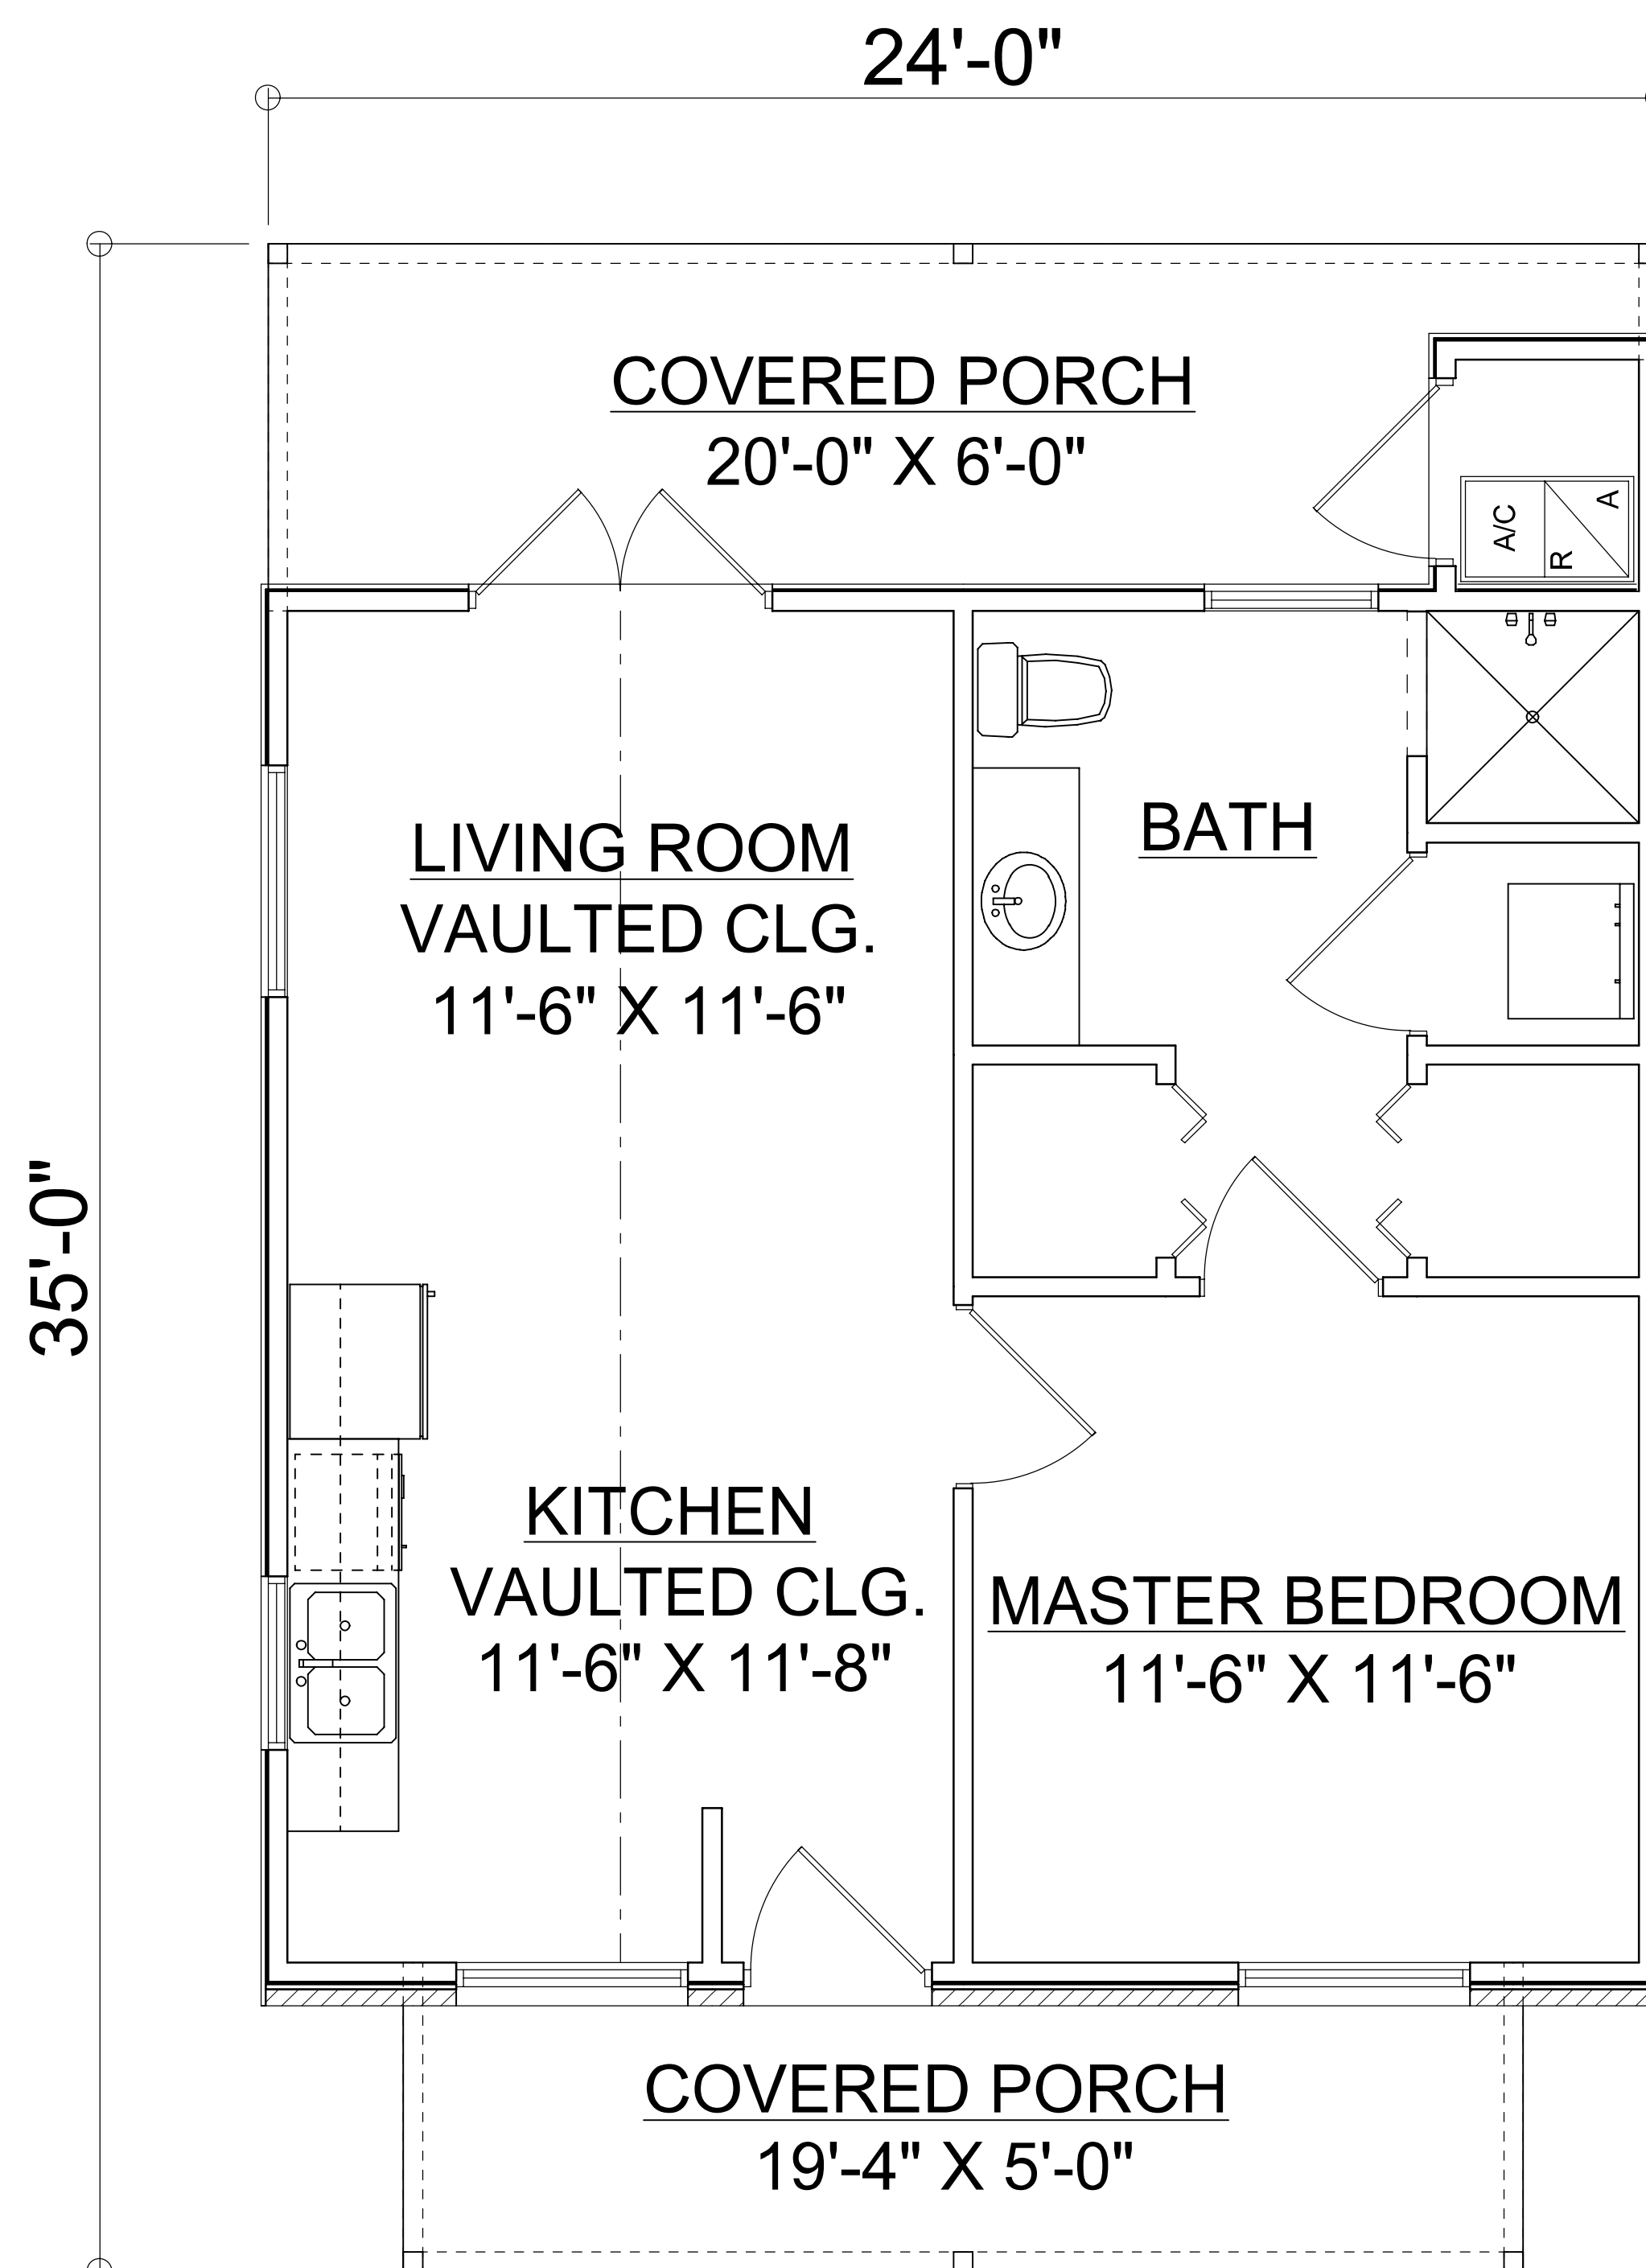

FLOOR PLAN

SCALE: N.T.S.

ALL CEILINGS TO BE 9' UNLESS NOTED OTHERWISE

PLAN #706041

AREA SUMMARY

LIVING AREA	576	S . F .
PORCH AREA	241	S . F .
TOTAL AREA	817	S . F .