


FRONT ELEVATION
SCALE: NTS

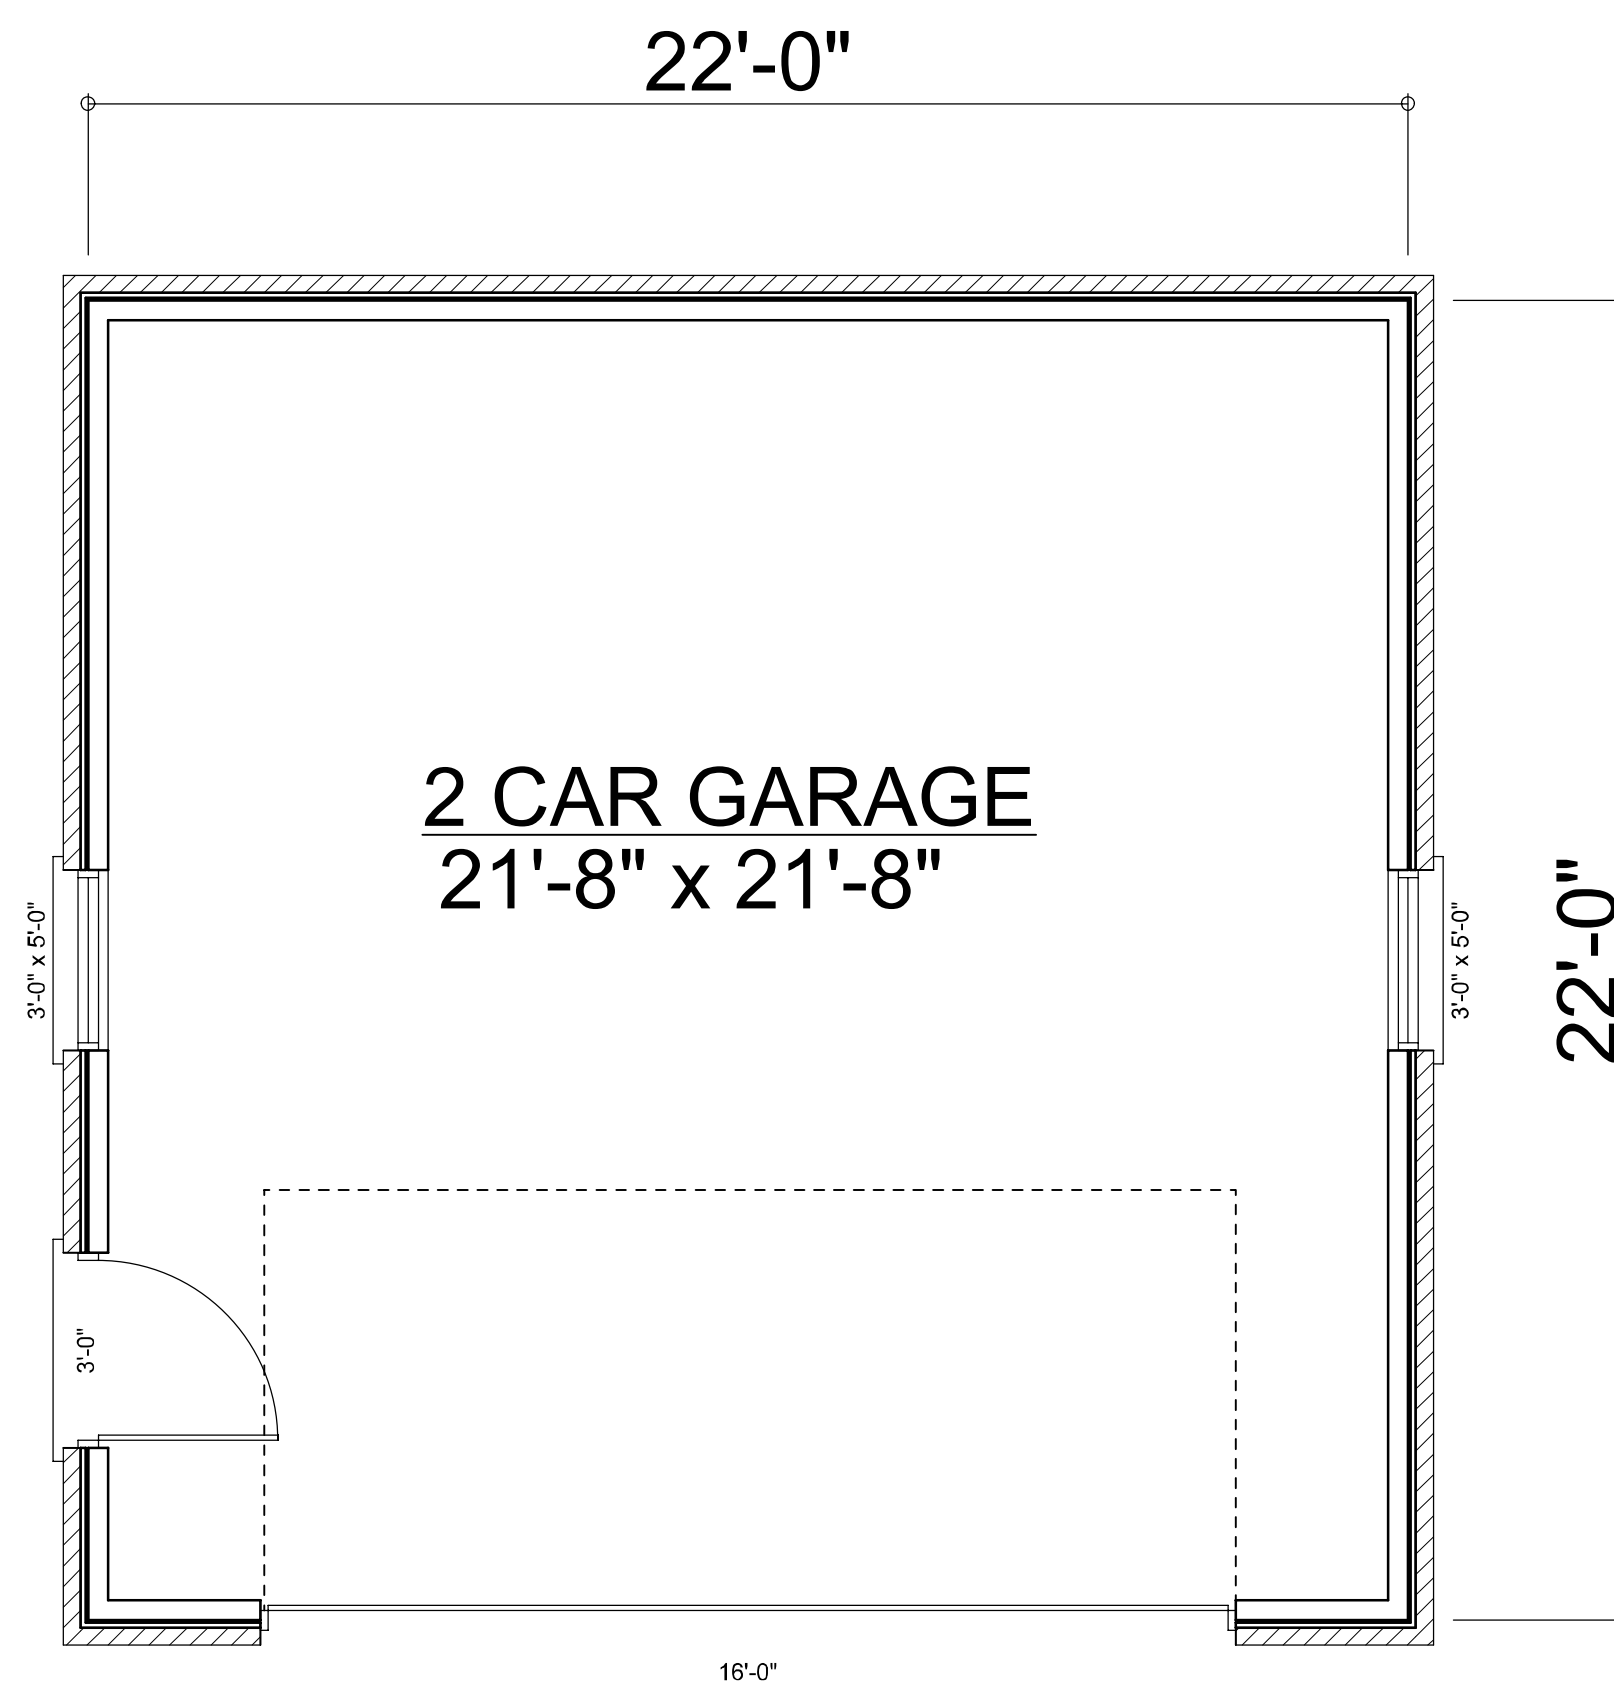

FLOOR PLAN

SCALE: NTS

NOTE: ALL CEILING HEIGHTS 8'-0"
UNLESS OTHERWISE NOTED

PLAN #605222

AREA SUMMARY

GARAGE AREA	484	S . F .
TOTAL AREA	484	S . F .

© Mark Disosway P. E.
P. O. Box 868
Lake City, Florida 32056
Phone: (386) 754-5419
Fax: (386) 269-4871
Email: windloadengineer@bellsouth.net