


## FRONT ELEVATION

SCALE: NTS

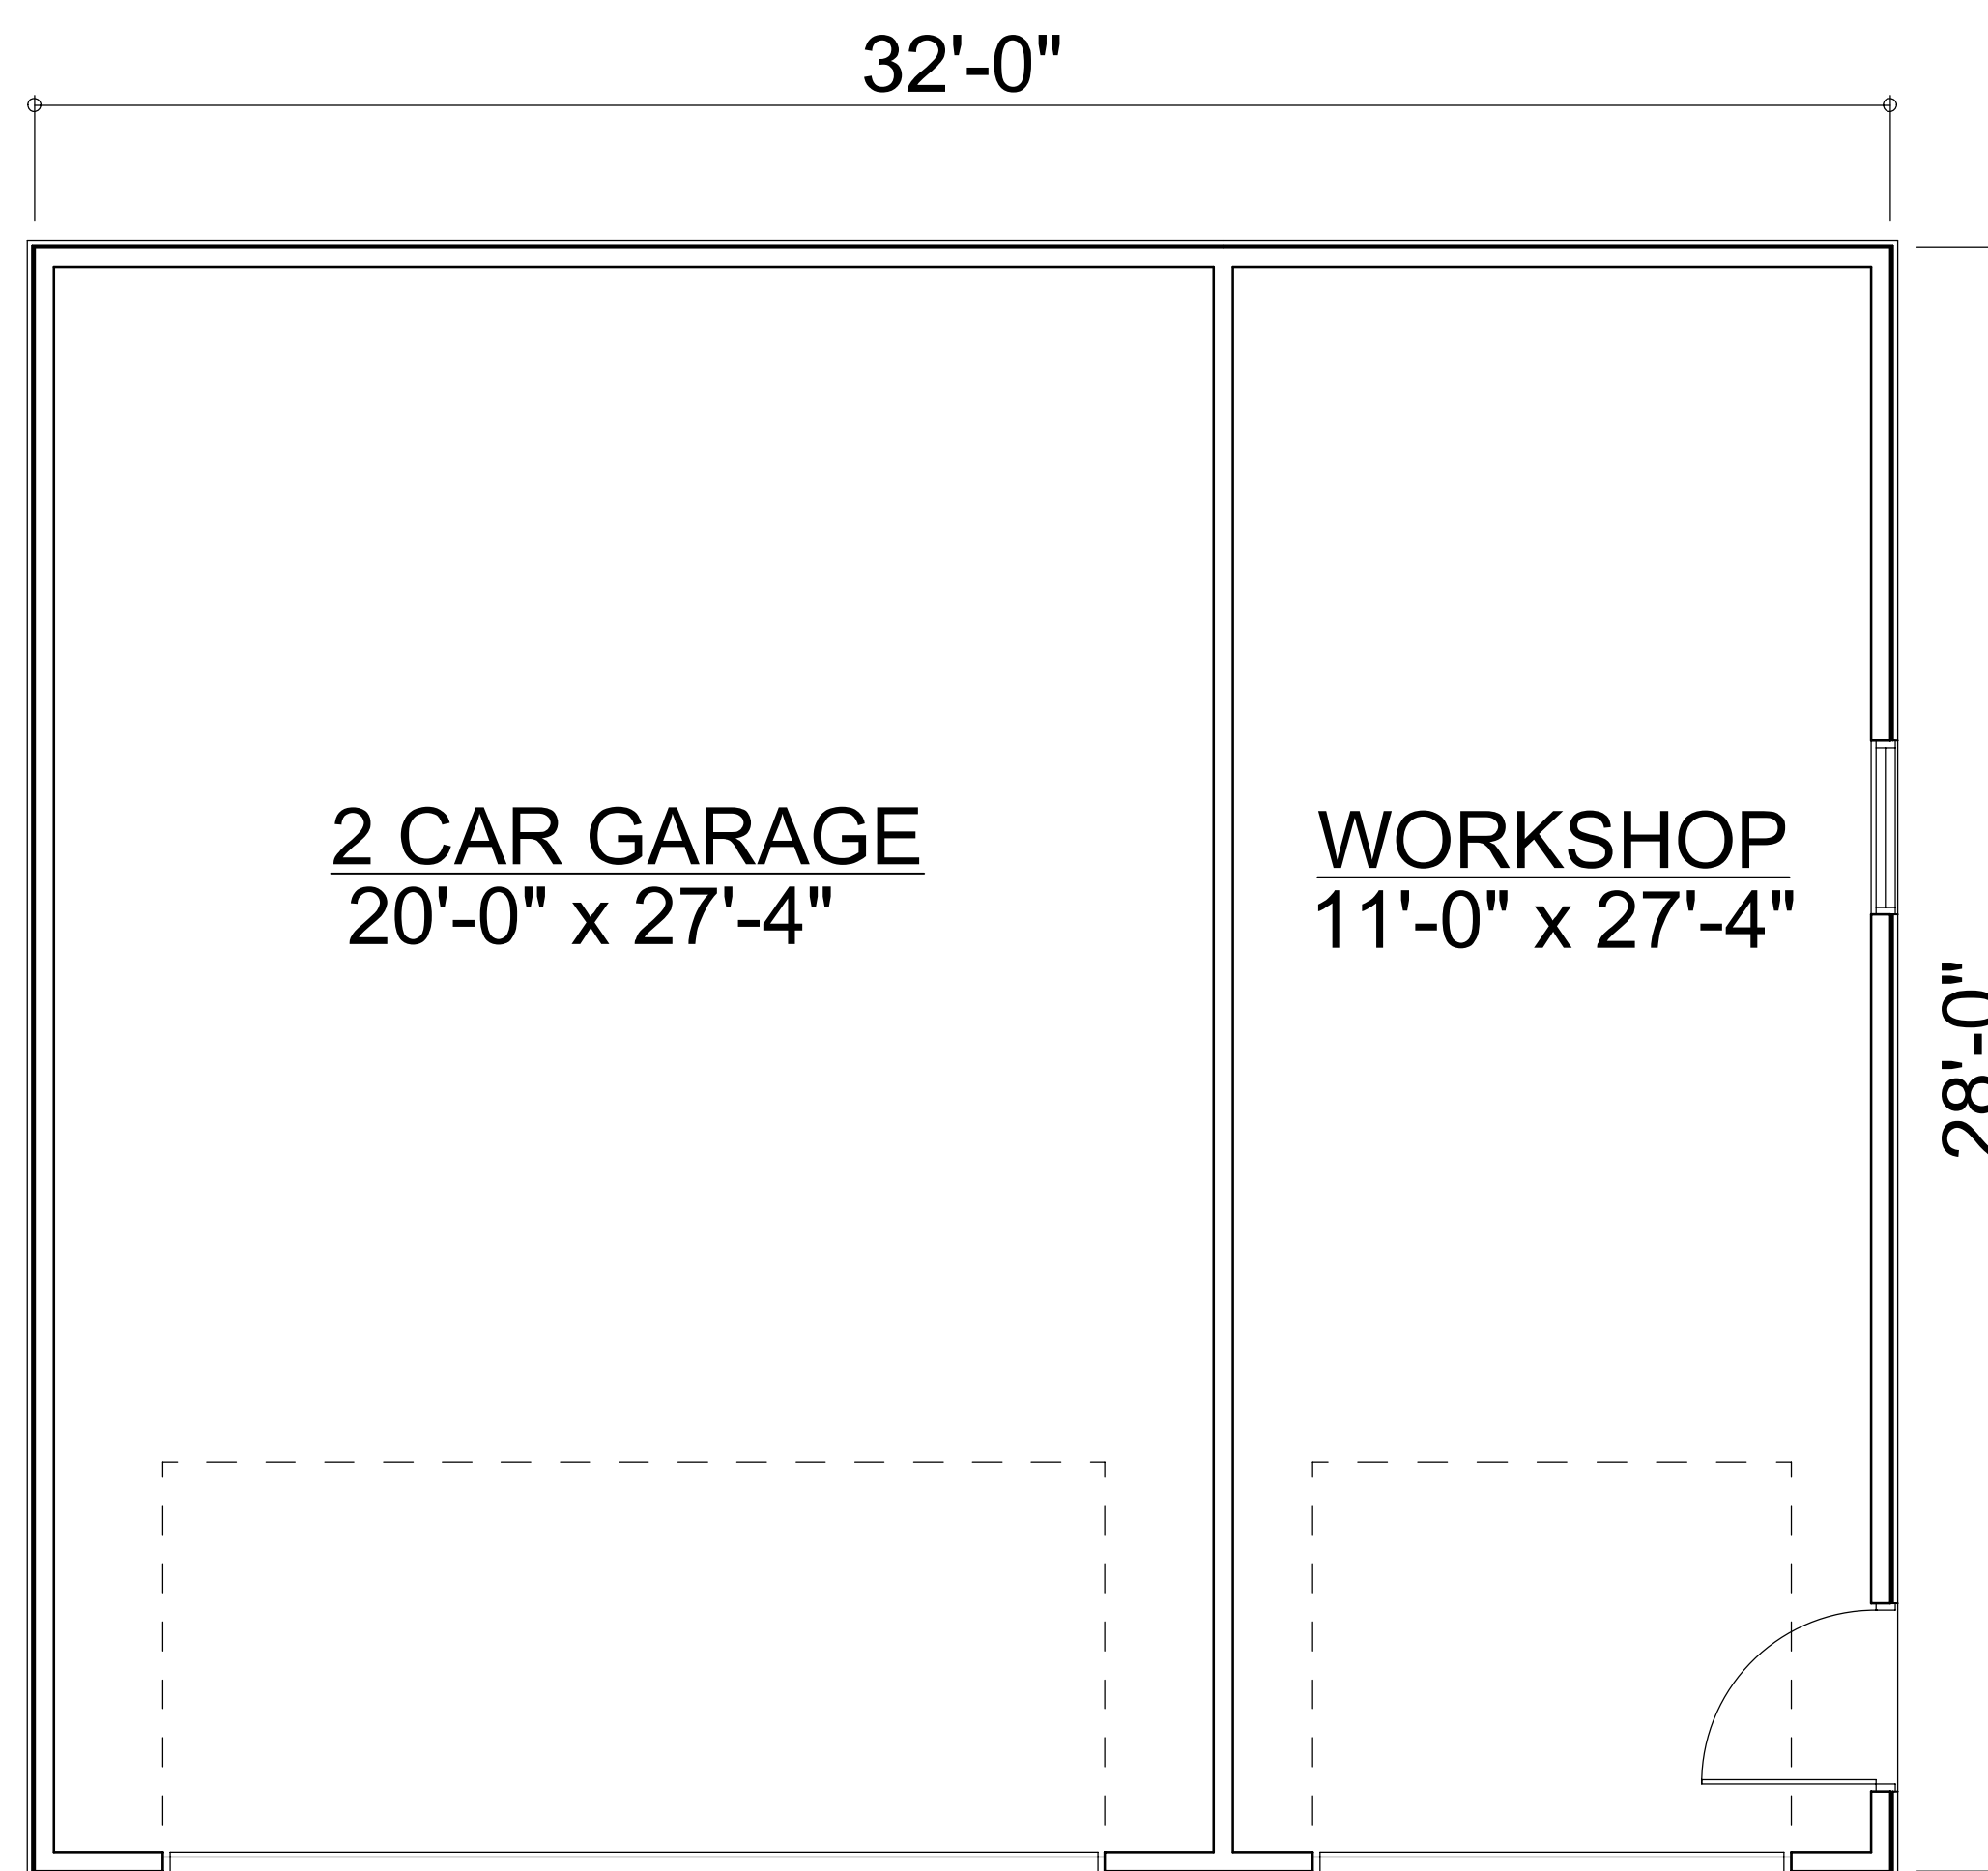

## FLOOR PLAN

SCALE: NTS

NOTE: ALL CEILING HEIGHTS 8'-0"  
UNLESS OTHERWISE NOTED

**PLAN #710294**

## AREA SUMMARY

GARAGE AREA	569	S . F .
WORKSHOP AREA	327	S . F .
<b>TOTAL AREA</b>	<b>896</b>	<b>S . F .</b>

© Mark Disosway P. E.  
P. O. Box 868  
Lake City, Florida 32056  
Phone: (386) 754-5419  
Fax: (386) 269-4871  
Email: windloadengineer@bellsouth.net