


FRONT ELEVATION

SCALE: NTS

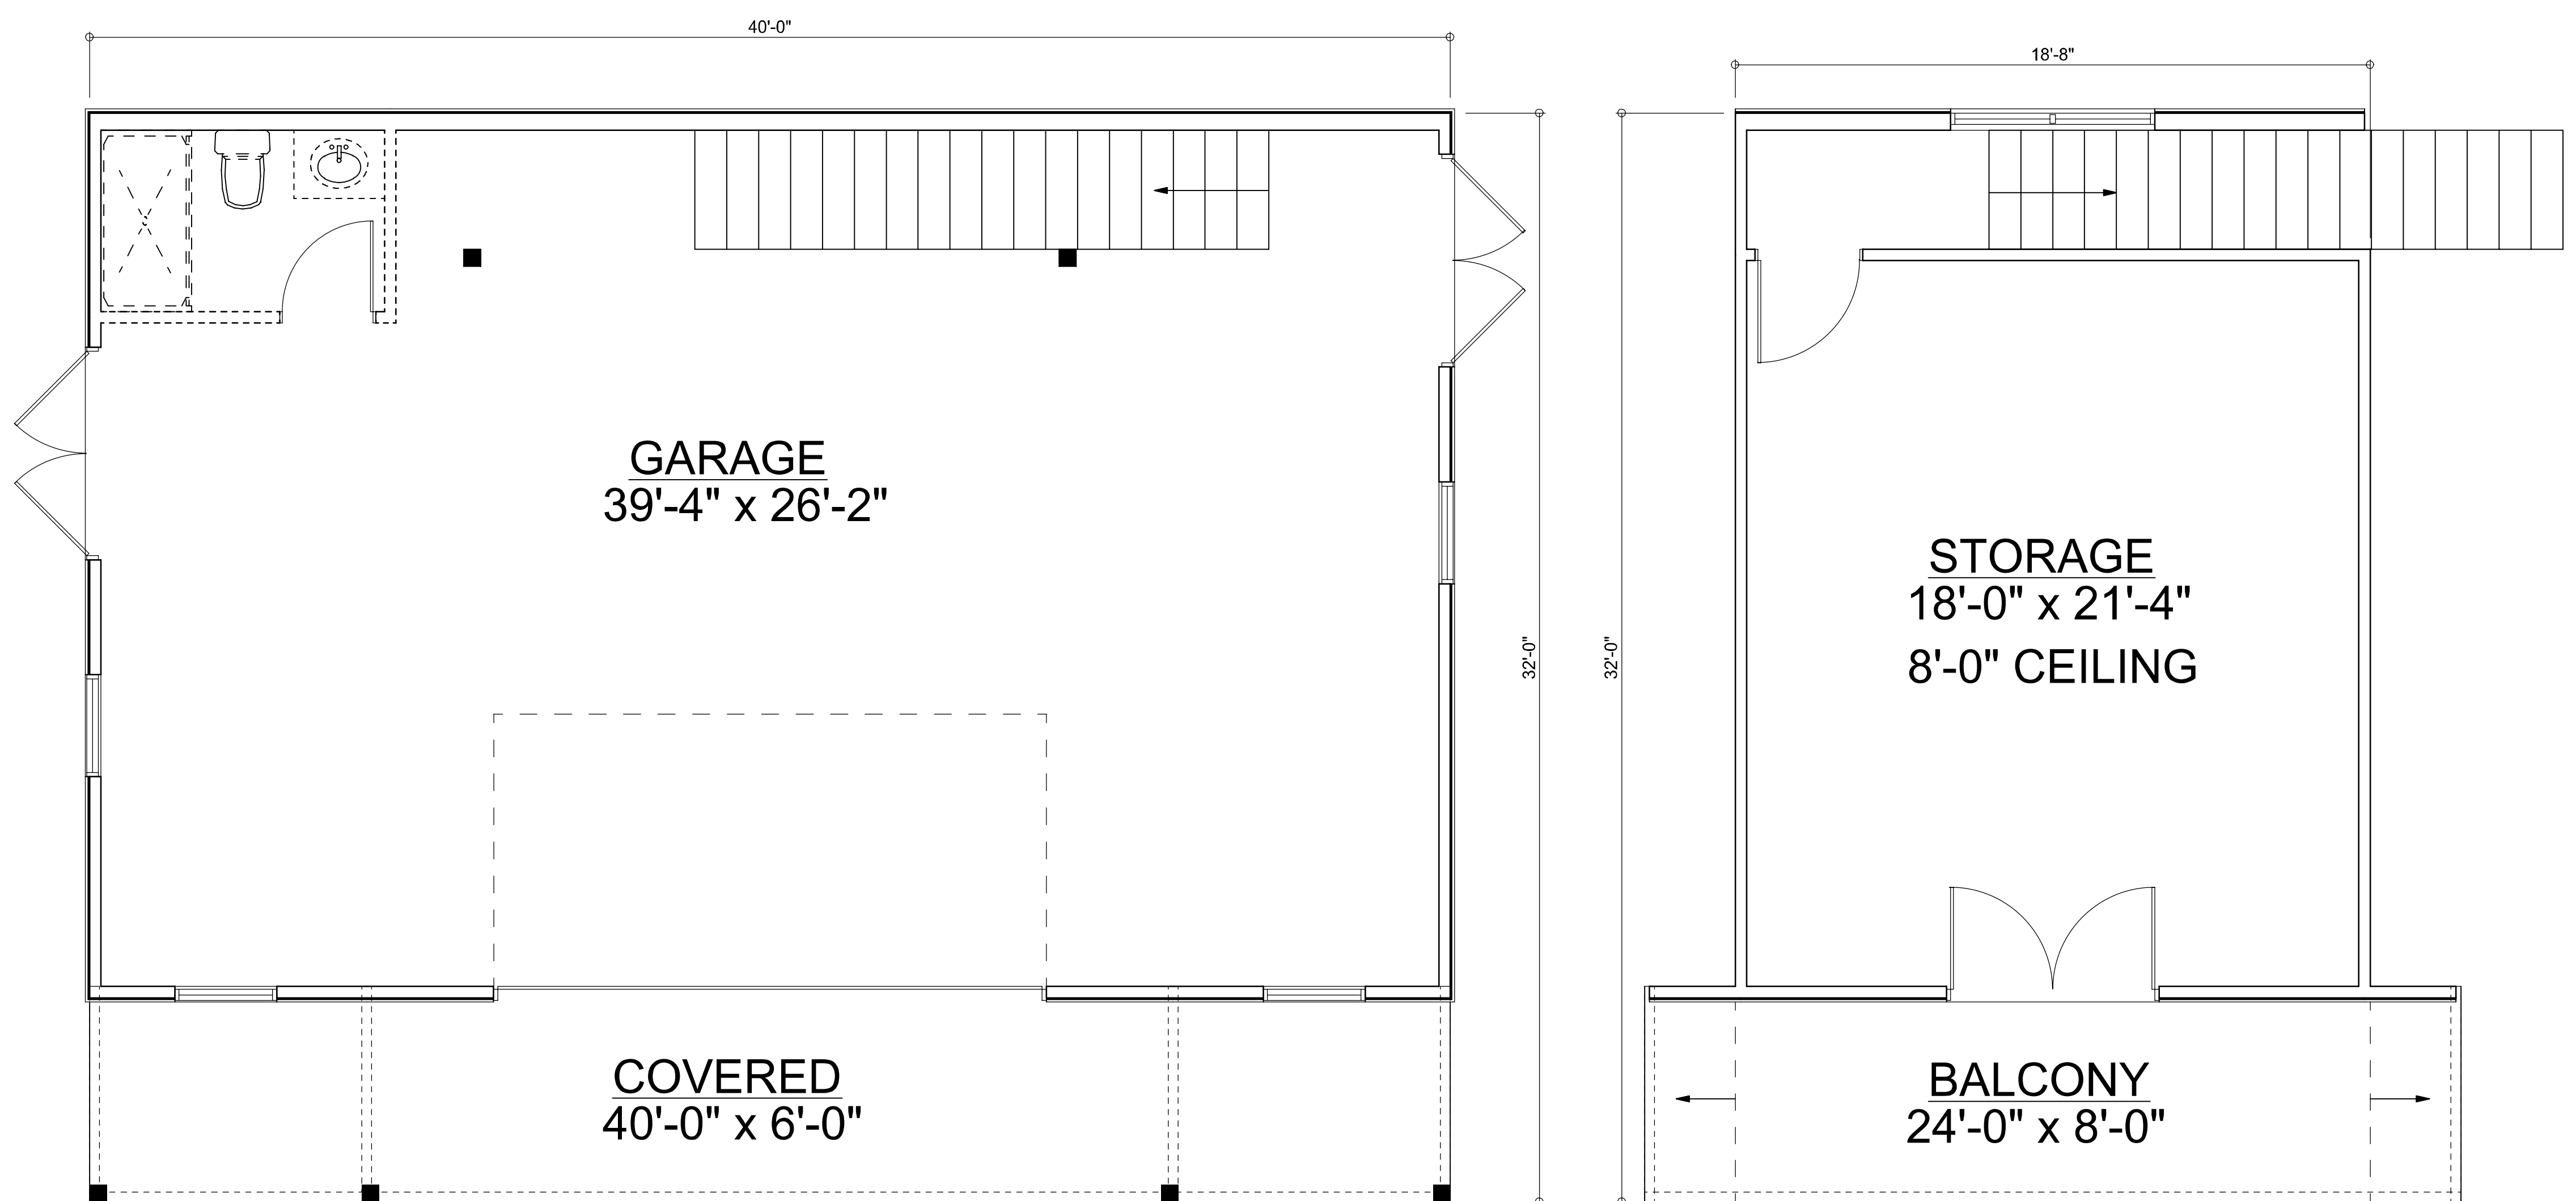

FLOOR PLAN

SCALE: NTS

NOTE: ALL CEILING HEIGHTS 10'-0"
UNLESS OTHERWISE NOTED

PLAN #605163

AREA SUMMARY

GARAGE AREA	1040	S. F.
STORAGE AREA	411	S. F.
BALCONY AREA	144	S. F.
PORCH AREA	240	S. F.
TOTAL AREA	1835	S. F.

© Mark Disosway P. E.
P. O. Box 868
Lake City, Florida 32056
Phone: (386) 754-5419
Fax: (386) 269-4871
Email: windloadengineer@bellsouth.net