


FRONT ELEVATION

SCALE: NTS

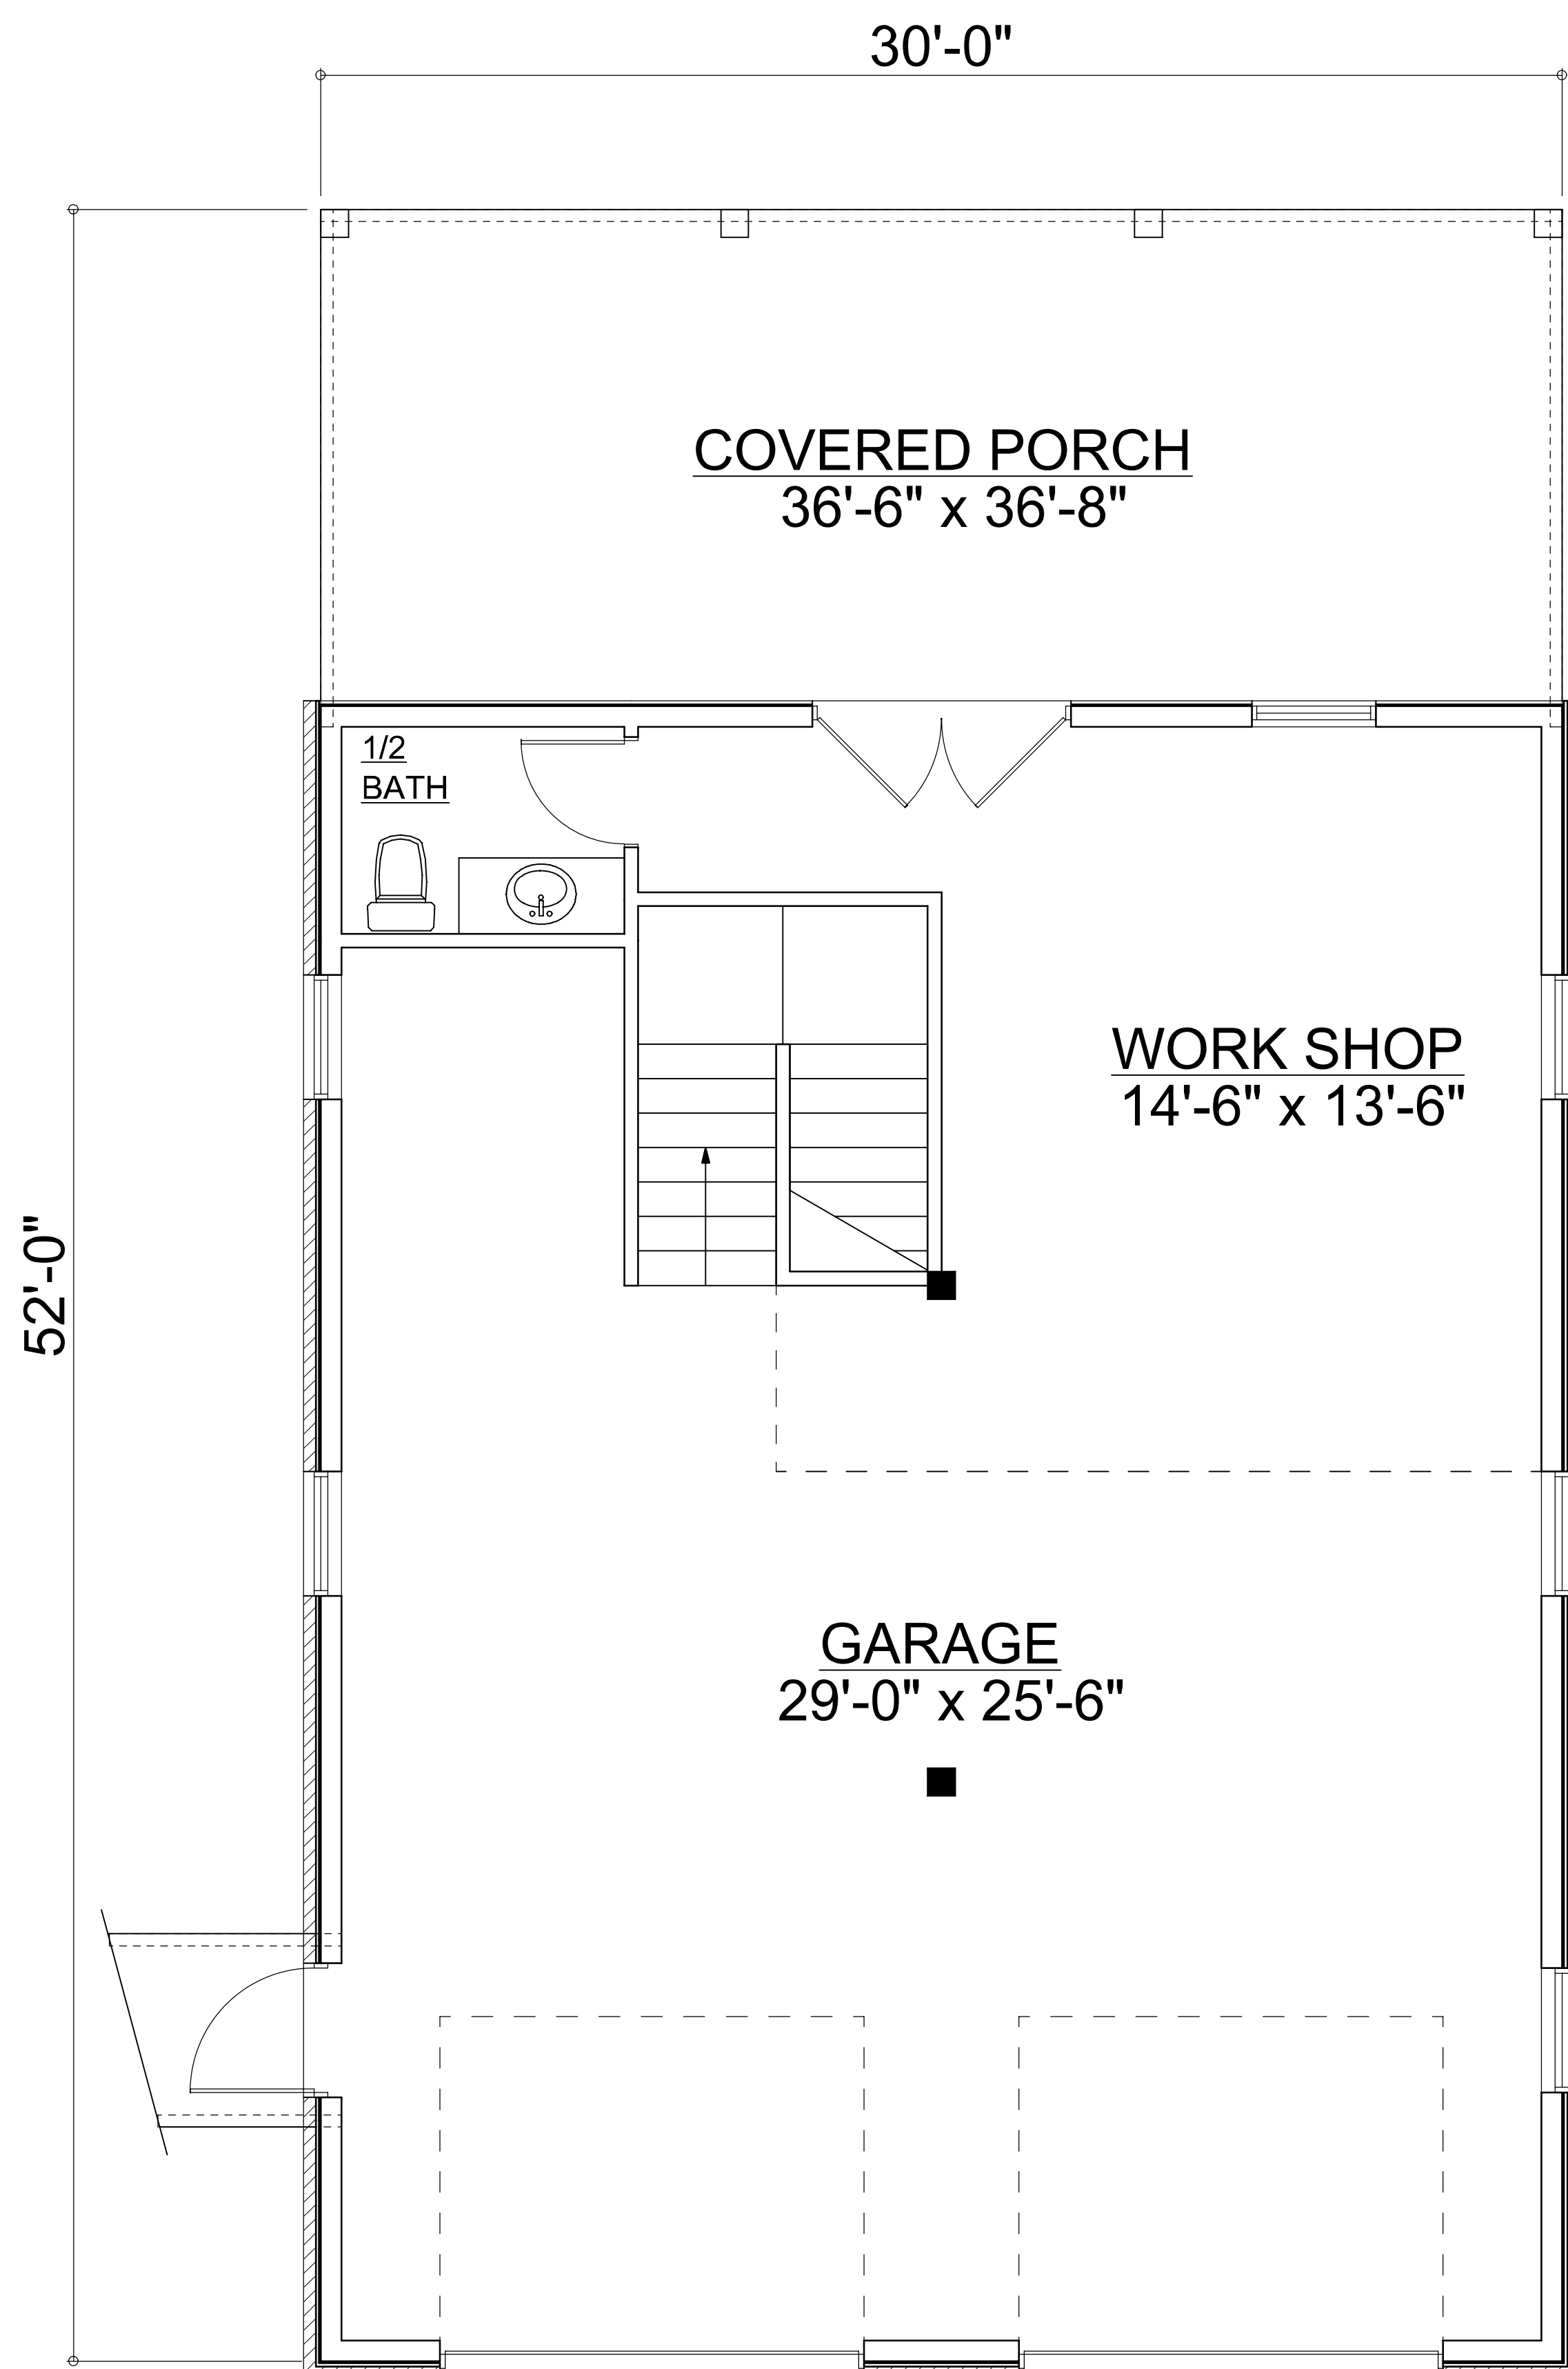


1st FLOOR PLAN

SCALE: NTS

NOTE: ALL CEILING HEIGHTS 10'-0"
UNLESS OTHERWISE NOTED

PLAN #707064

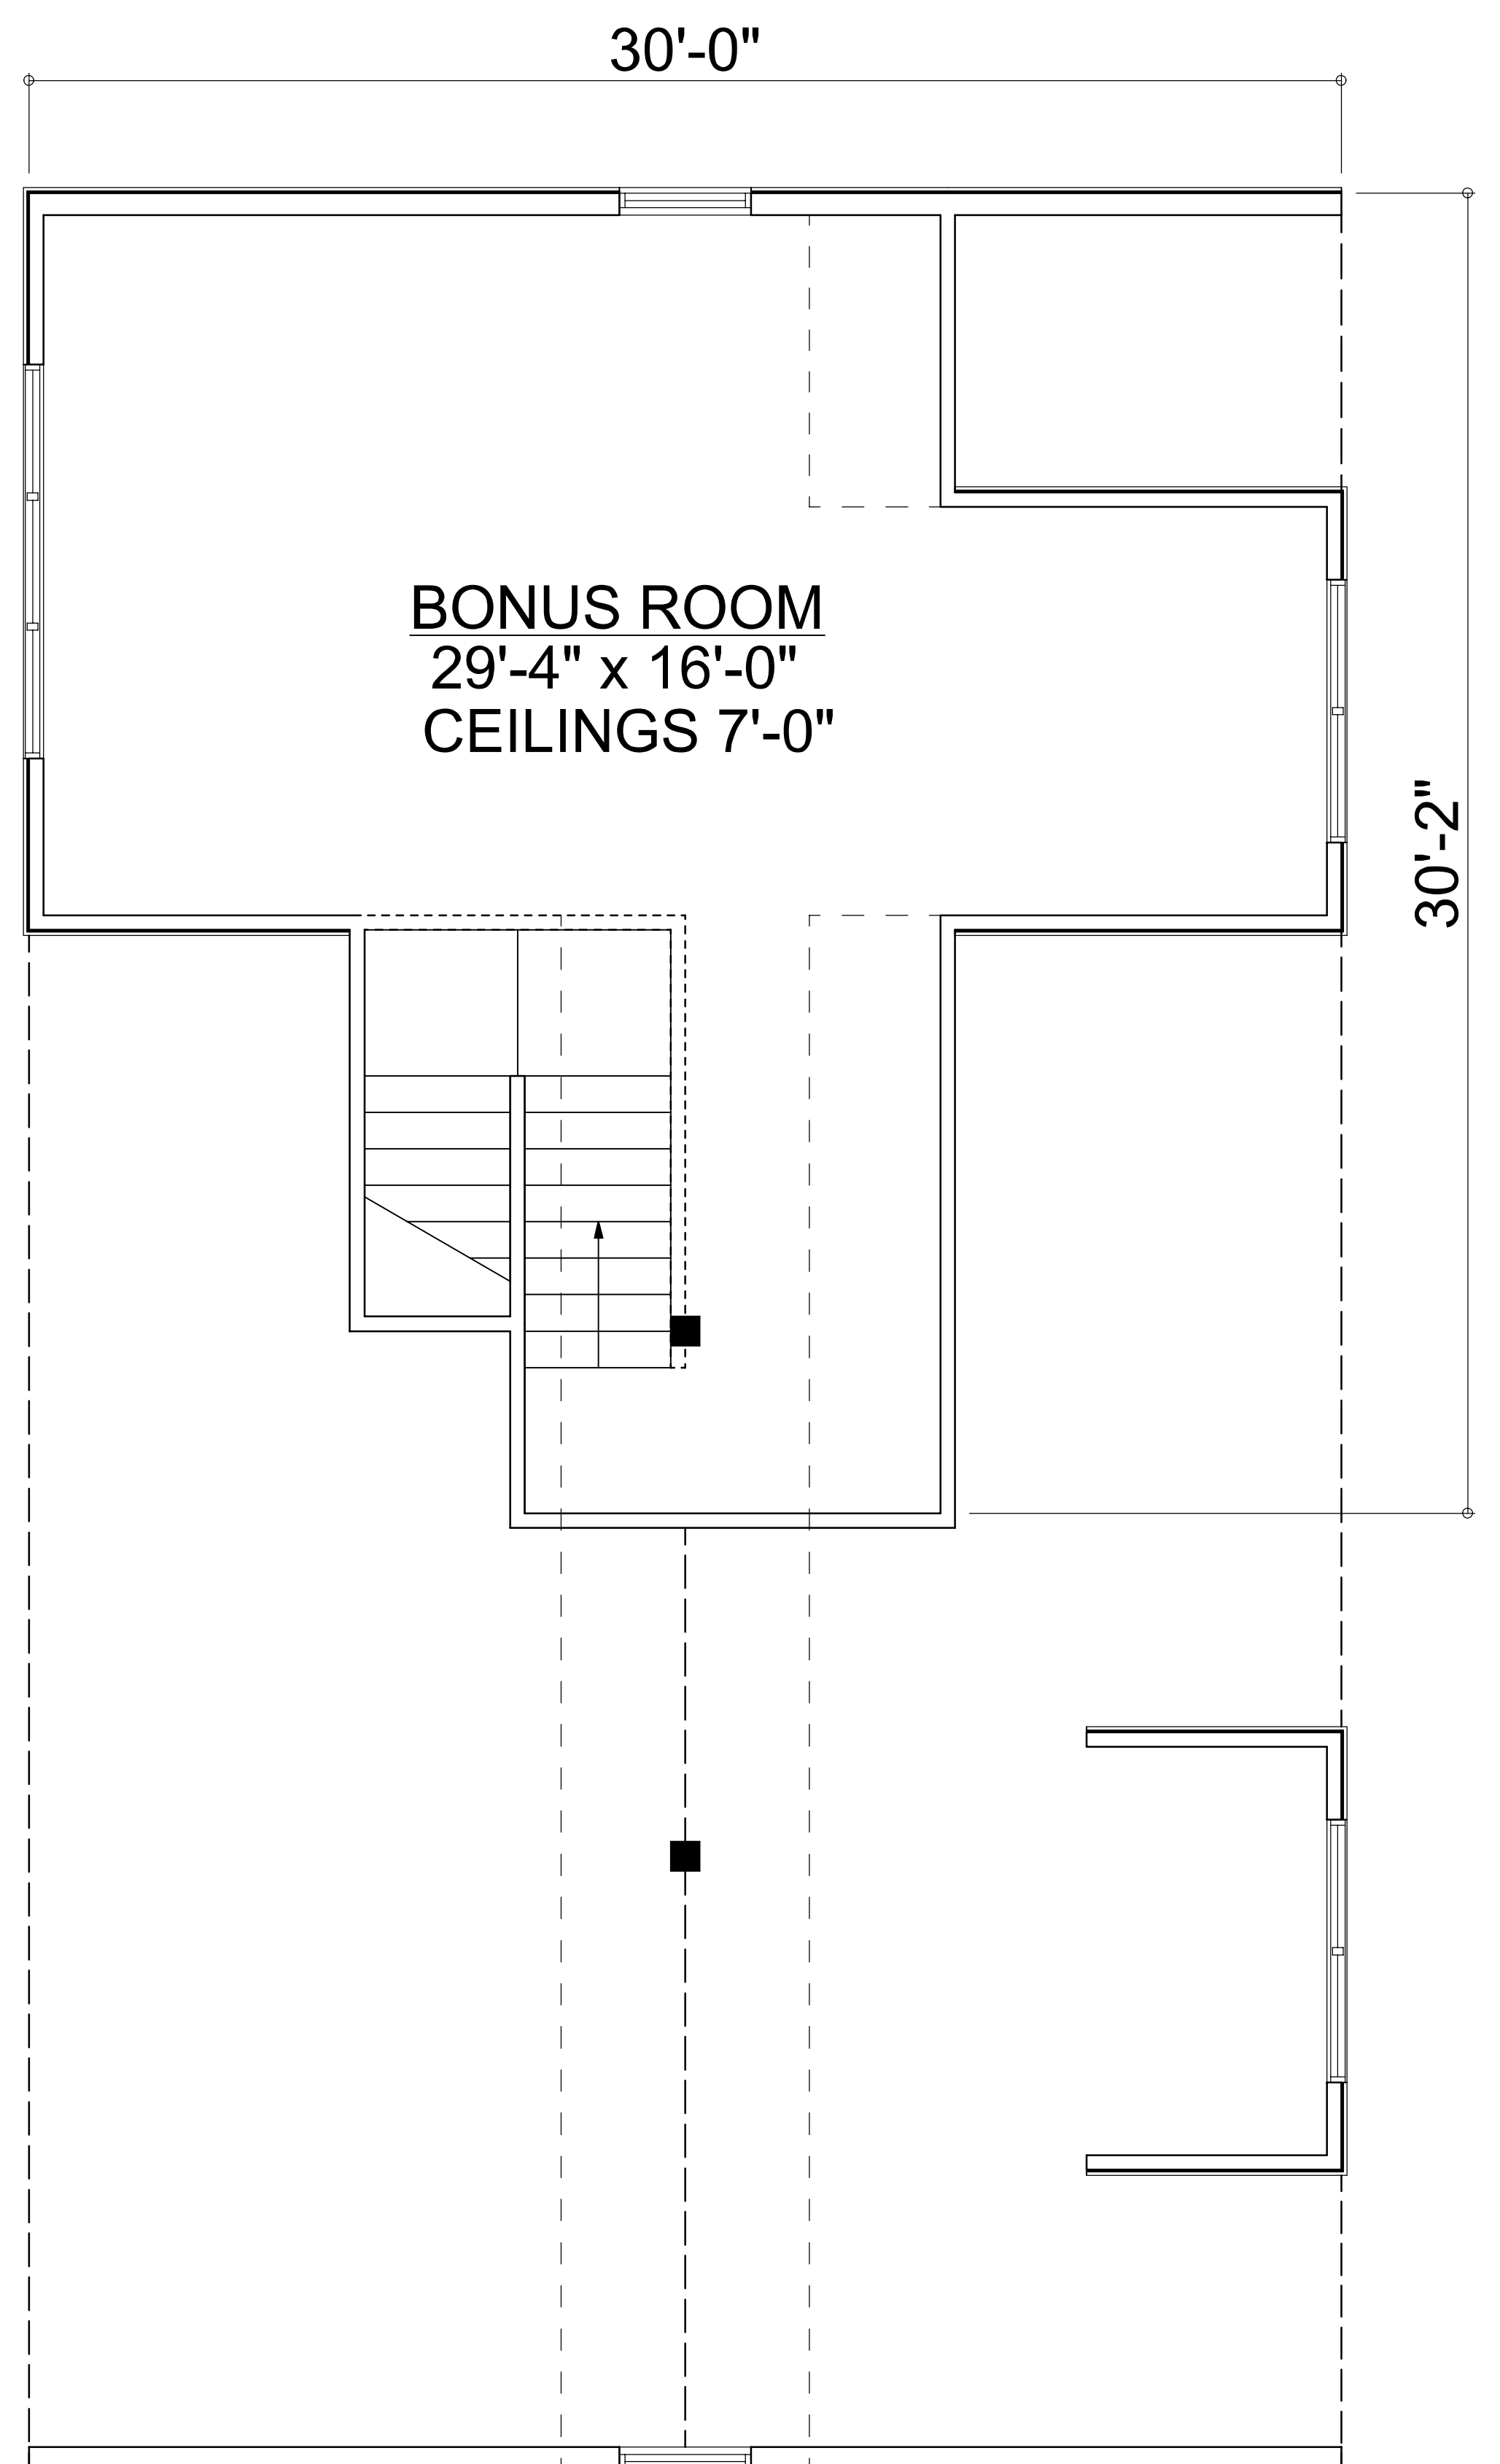

2nd FLOOR PLAN

AREA SUMMARY

GARAGE AREA	1200	S . F .
BONUS ROOM AREA	550	S . F .
PORCH AREA	360	S . F .
TOTAL AREA	2110	S . F .

© Mark Disosway P. E.
P. O. Box 868
Lake City, Florida 32056
Phone: (386) 754-5419
Fax: (386) 269-4871
Email: windloadengineer@bellsouth.net