




FRONT ELEVATION

SCALE: NTS

76'-0"

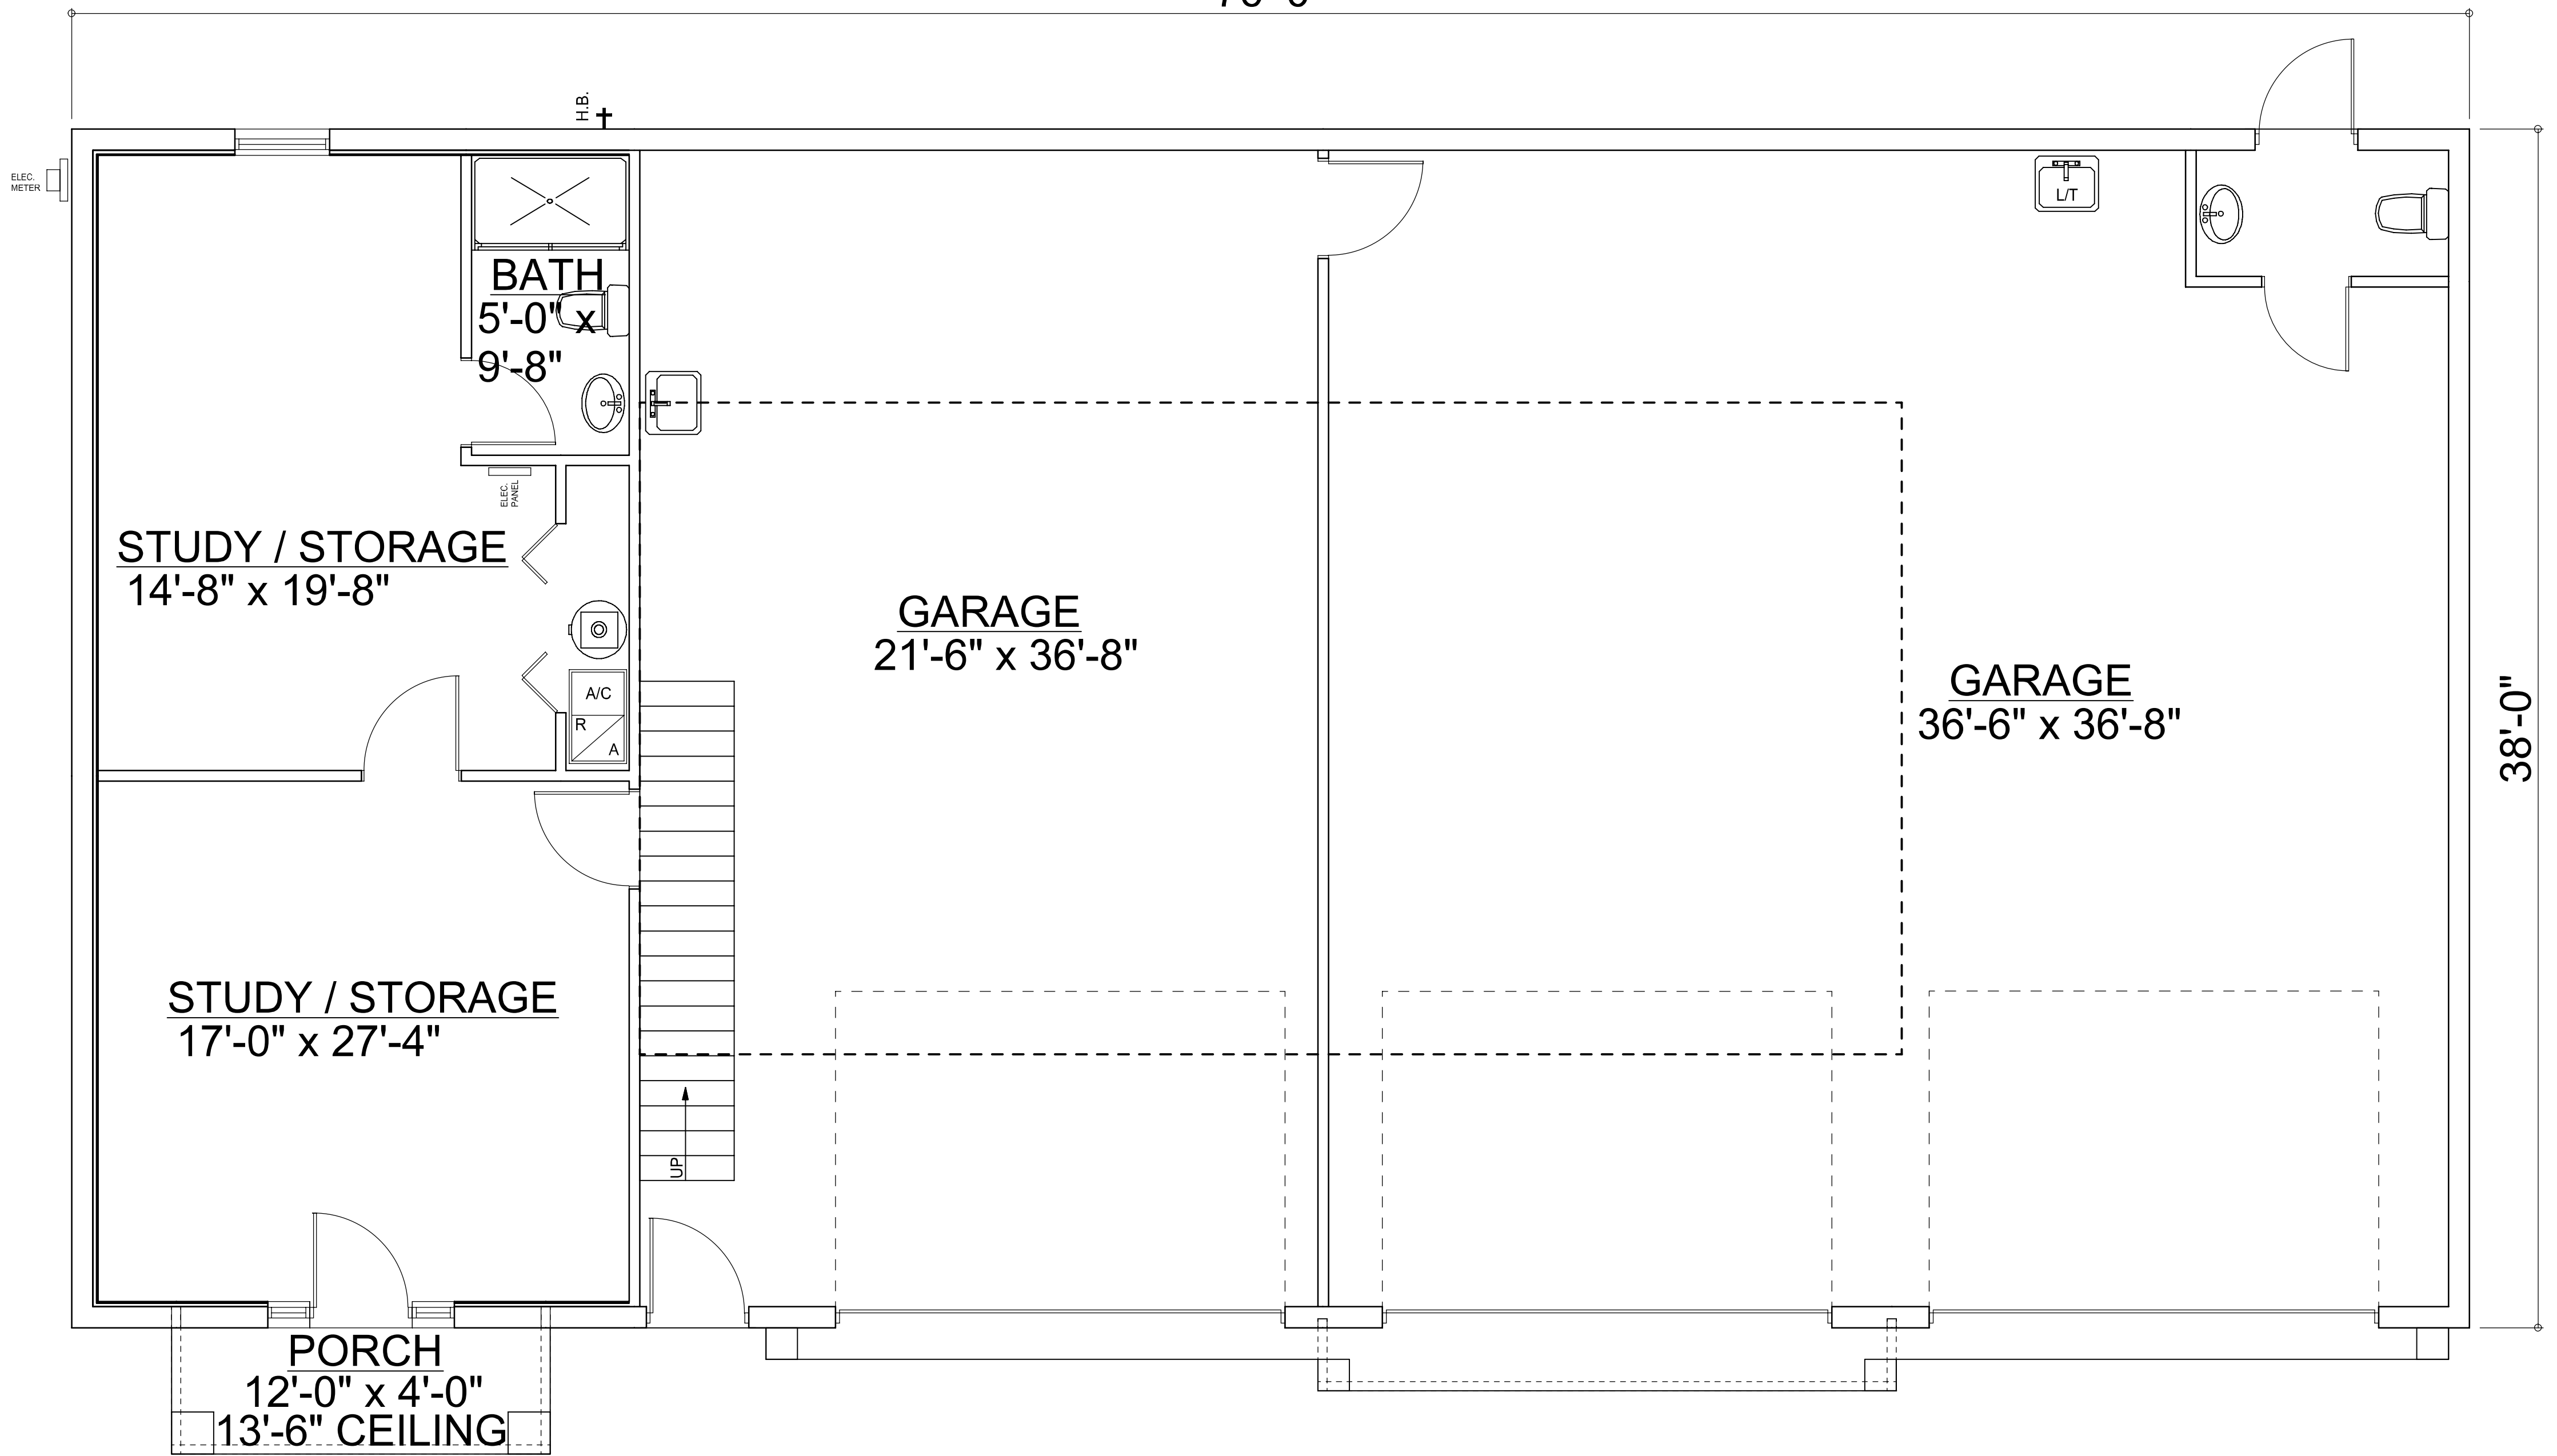

FLOOR PLAN


SCALE: NTS

NOTE: ALL CEILING HEIGHTS 12'-0"
UNLESS OTHERWISE NOTED

PLAN #502085

AREA SUMMARY

STUDY / STORAGE AREA	678	S . F .
GARAGE AREA	2210	S . F .
BONUS ROOM AREA	840	S . F .
PORCH AREA	85	S . F .
TOTAL AREA	3813	S . F .

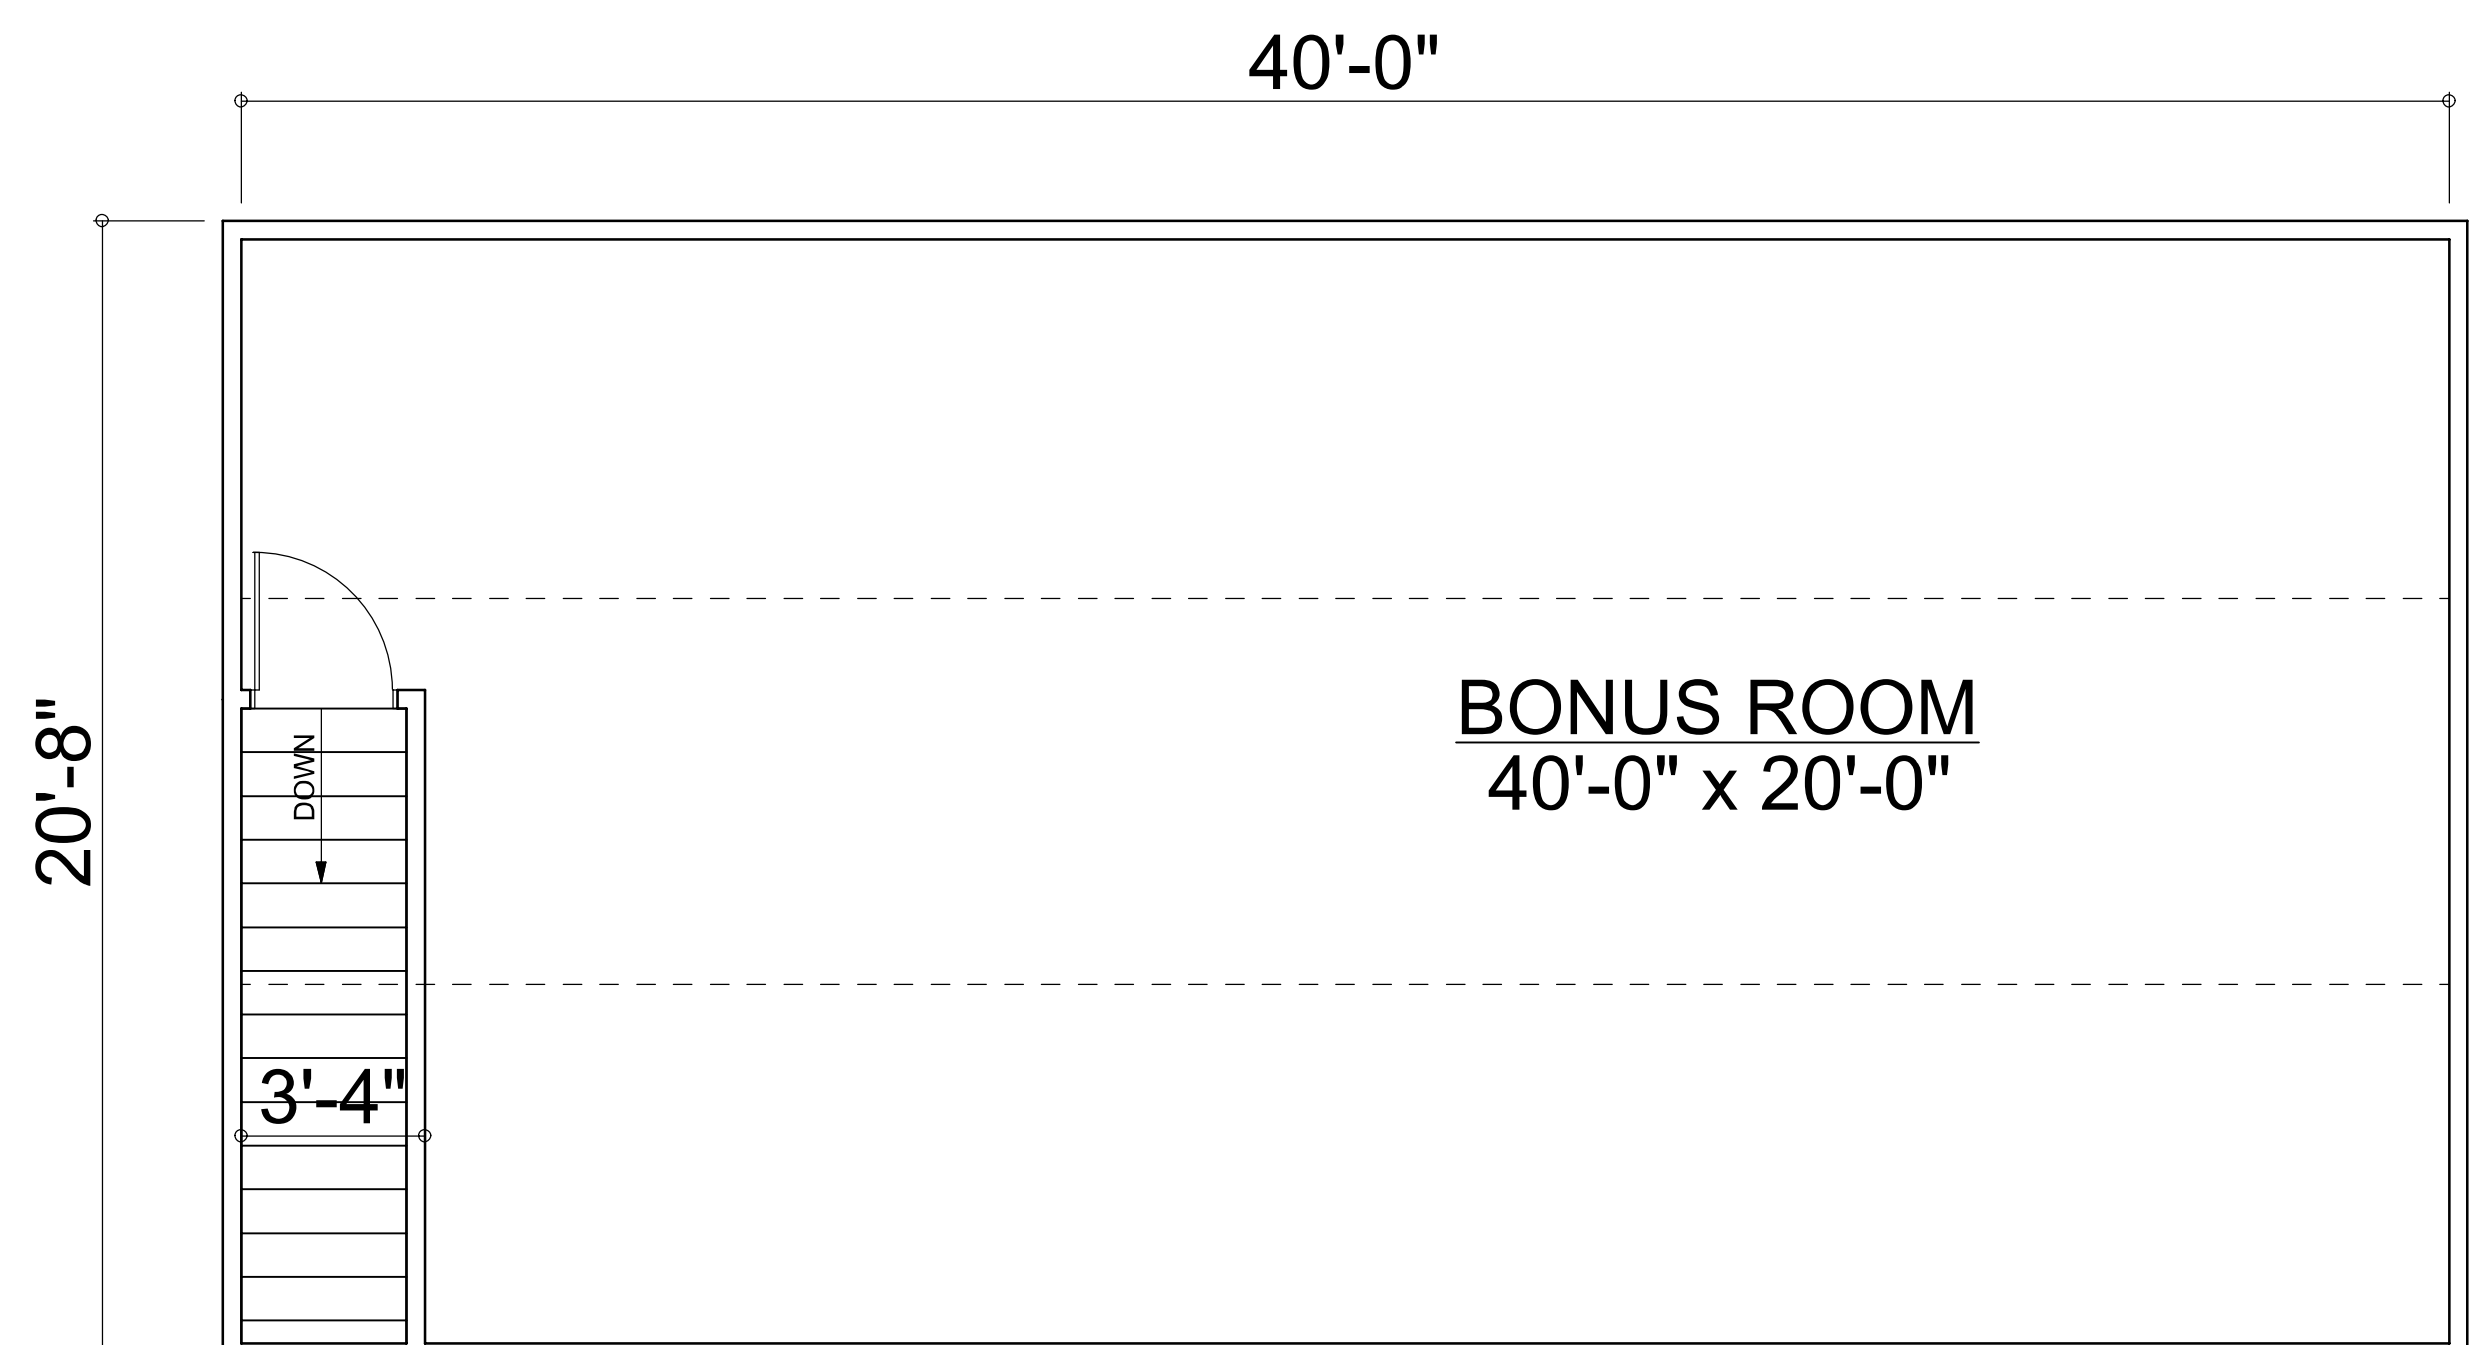

© Mark Disosway P. E.
P. O. Box 868
Lake City, Florida 32056
Phone: (386) 754-5419
Fax: (386) 269-4871
Email: windloadengineer@bellsouth.net